



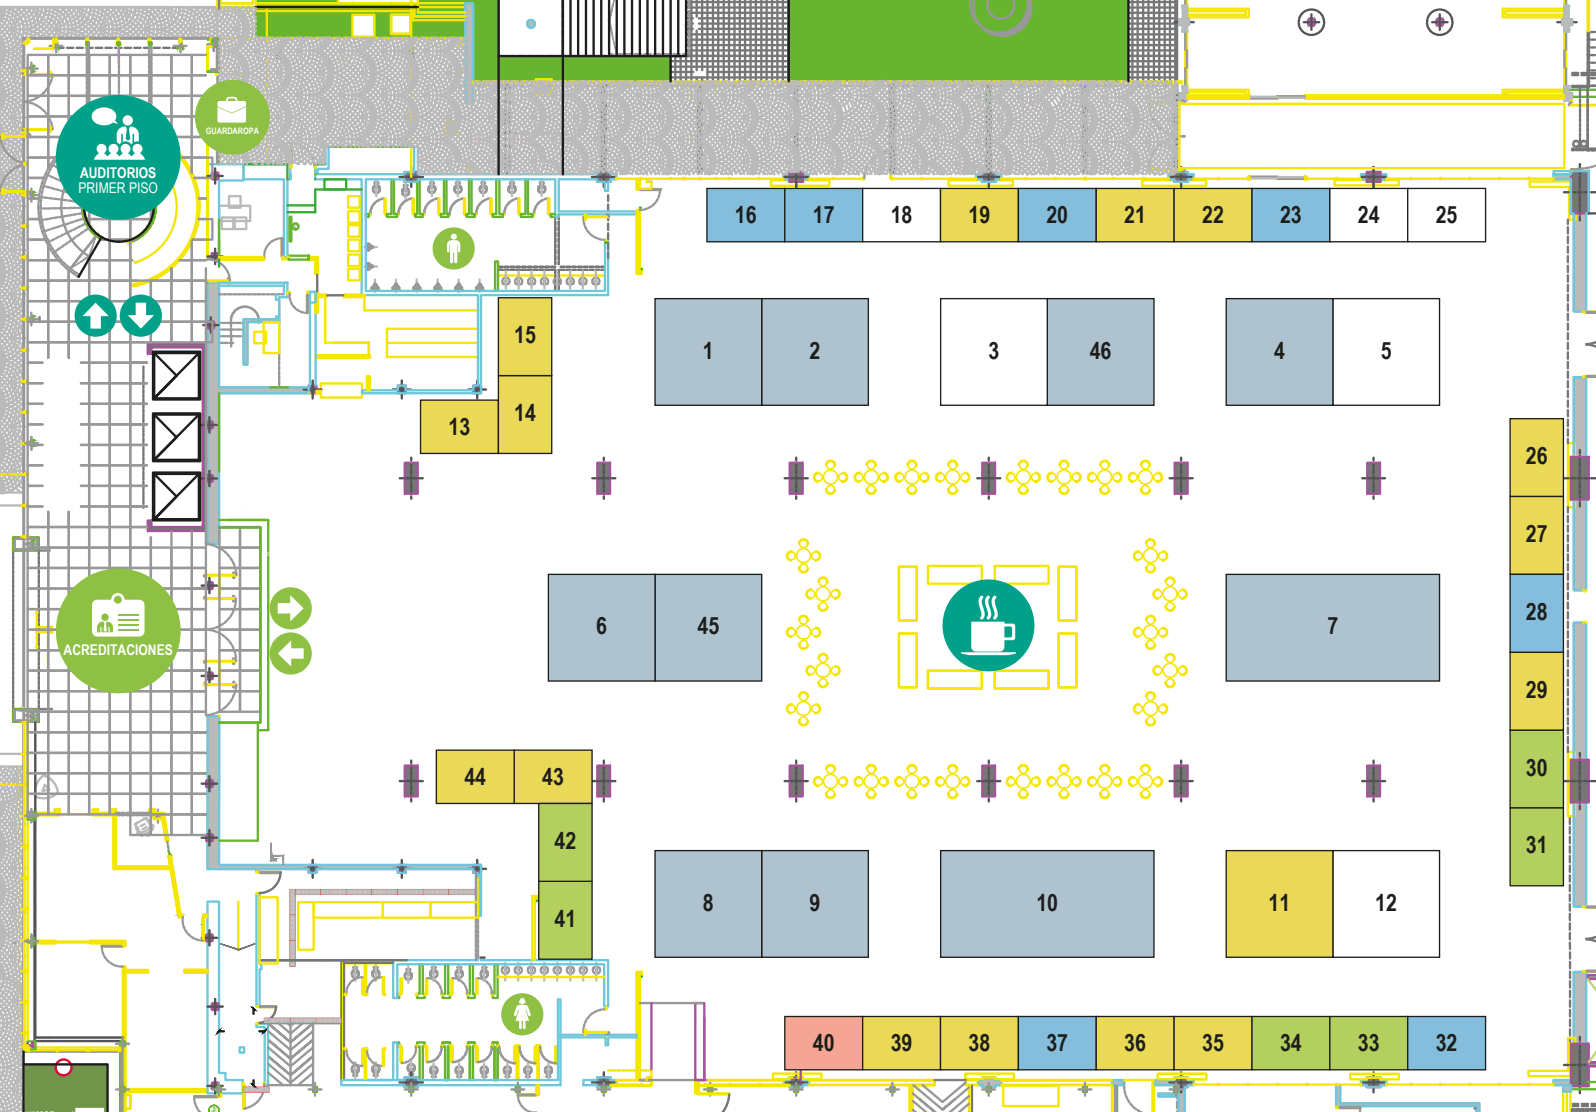


PLANTA BAJA

SPONSOR PLATINO  EXPOSITOR 
 SPONSOR ORO  APOYO 
 SPONSOR PLATA  PLANO SUJETO A MODIFICACIONES

 

- | | | | | | | |
|--|--|---|---|---|---|--|
| 1-2  | 8  | 16-17  | 24 | 31  | 38-39  | 46  |
| 3 | 9  | 18 | 25 | 32  | 40  | |
| 4  | 10  | 19  | 26-27  | 33  | 41  | |
| 5 | 11  | 20  | 28  | 34  | 42  | |
| 6  | 12 | 21-22  | 29  | 35-36  | 43-44  | |
| 7  | 13-14-15  | 23  | 30  | 37  | 45  | |